


LEPCSONÁSZ

M: 1:100

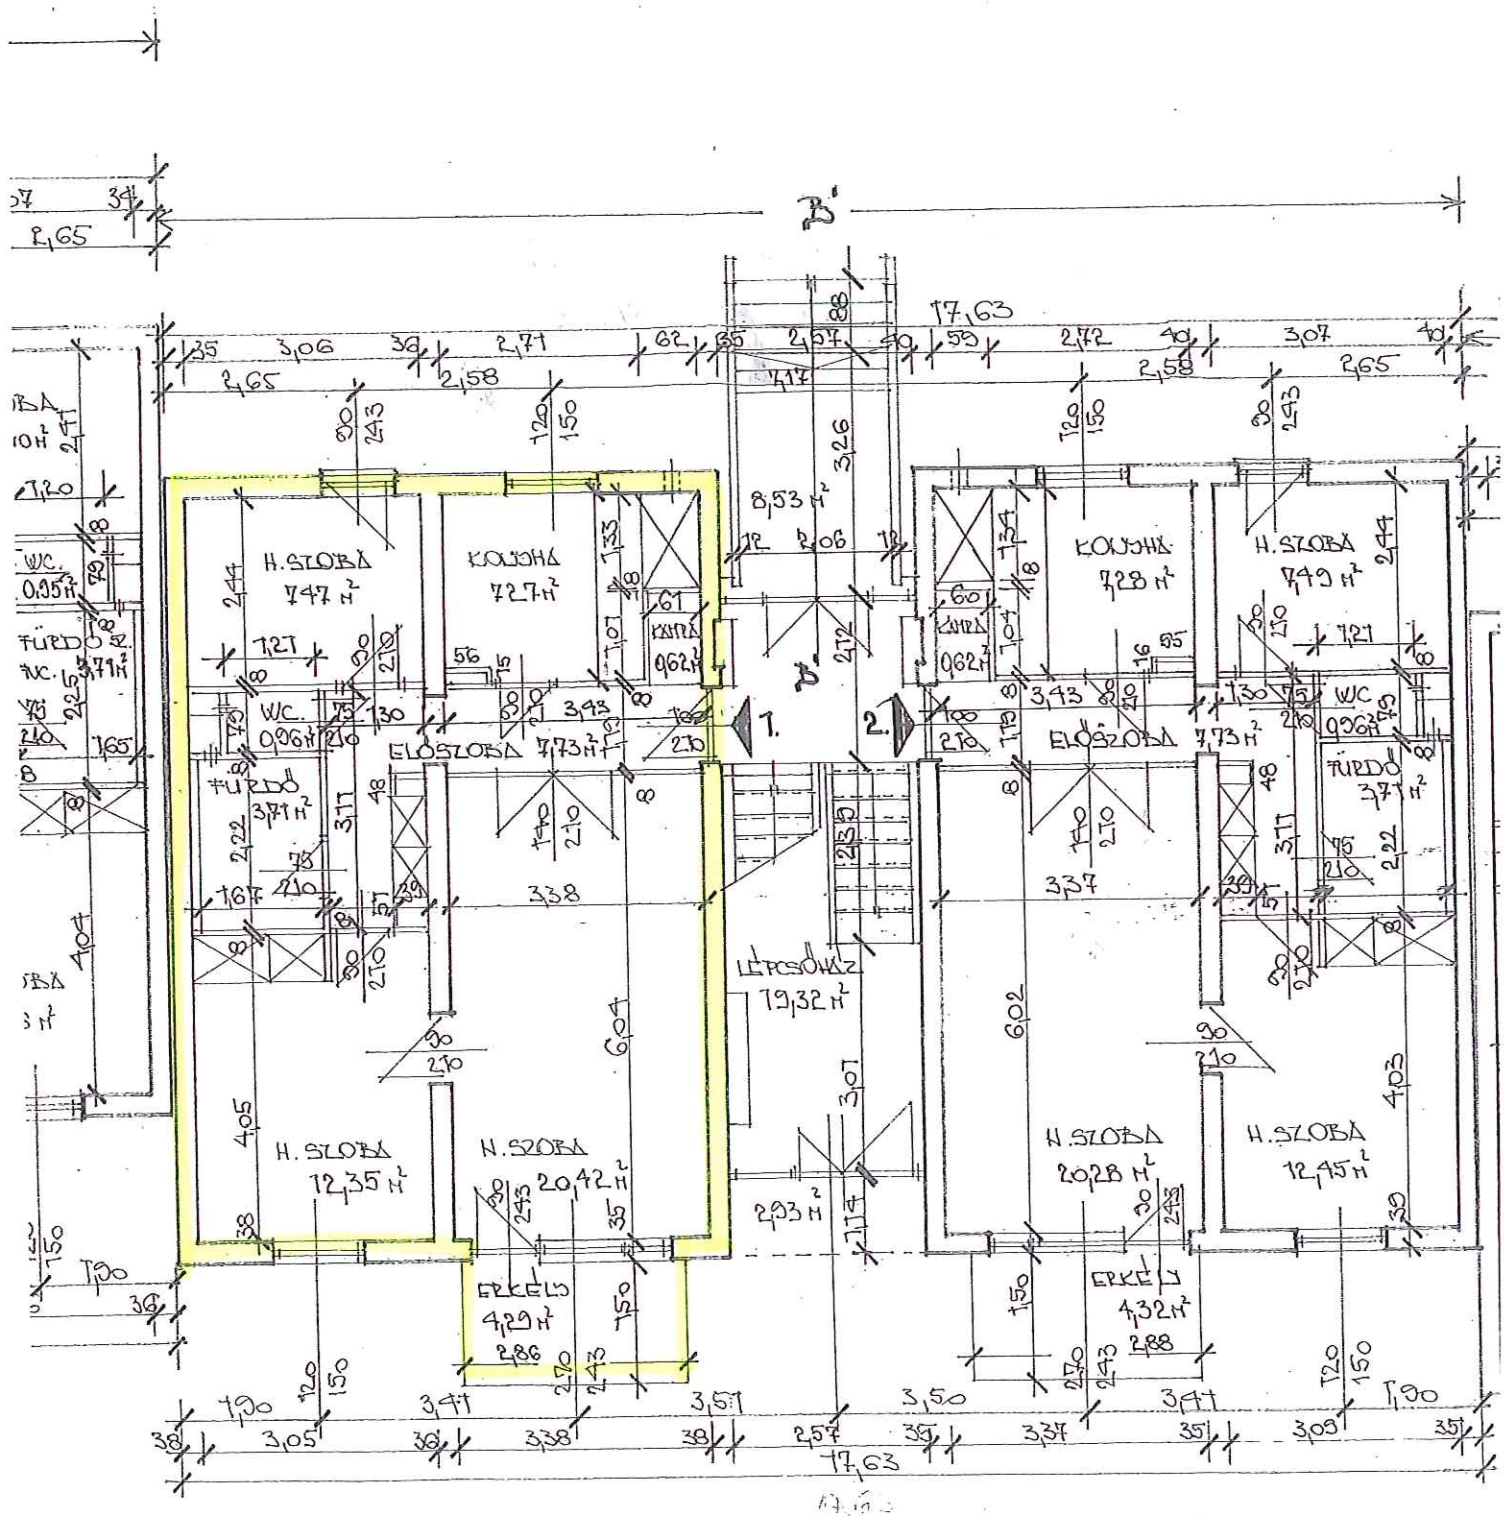

34