


HUNYADI UTCA 8/A 3/10.

8.10

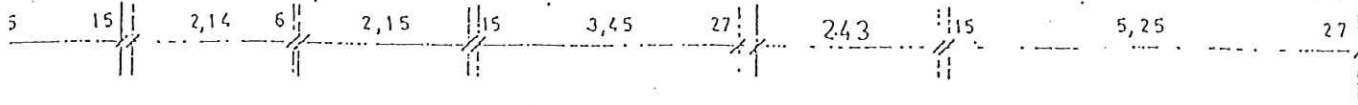


NAGYATÁD

HUNYADI U. 8.

III. EMELET

M=1:100

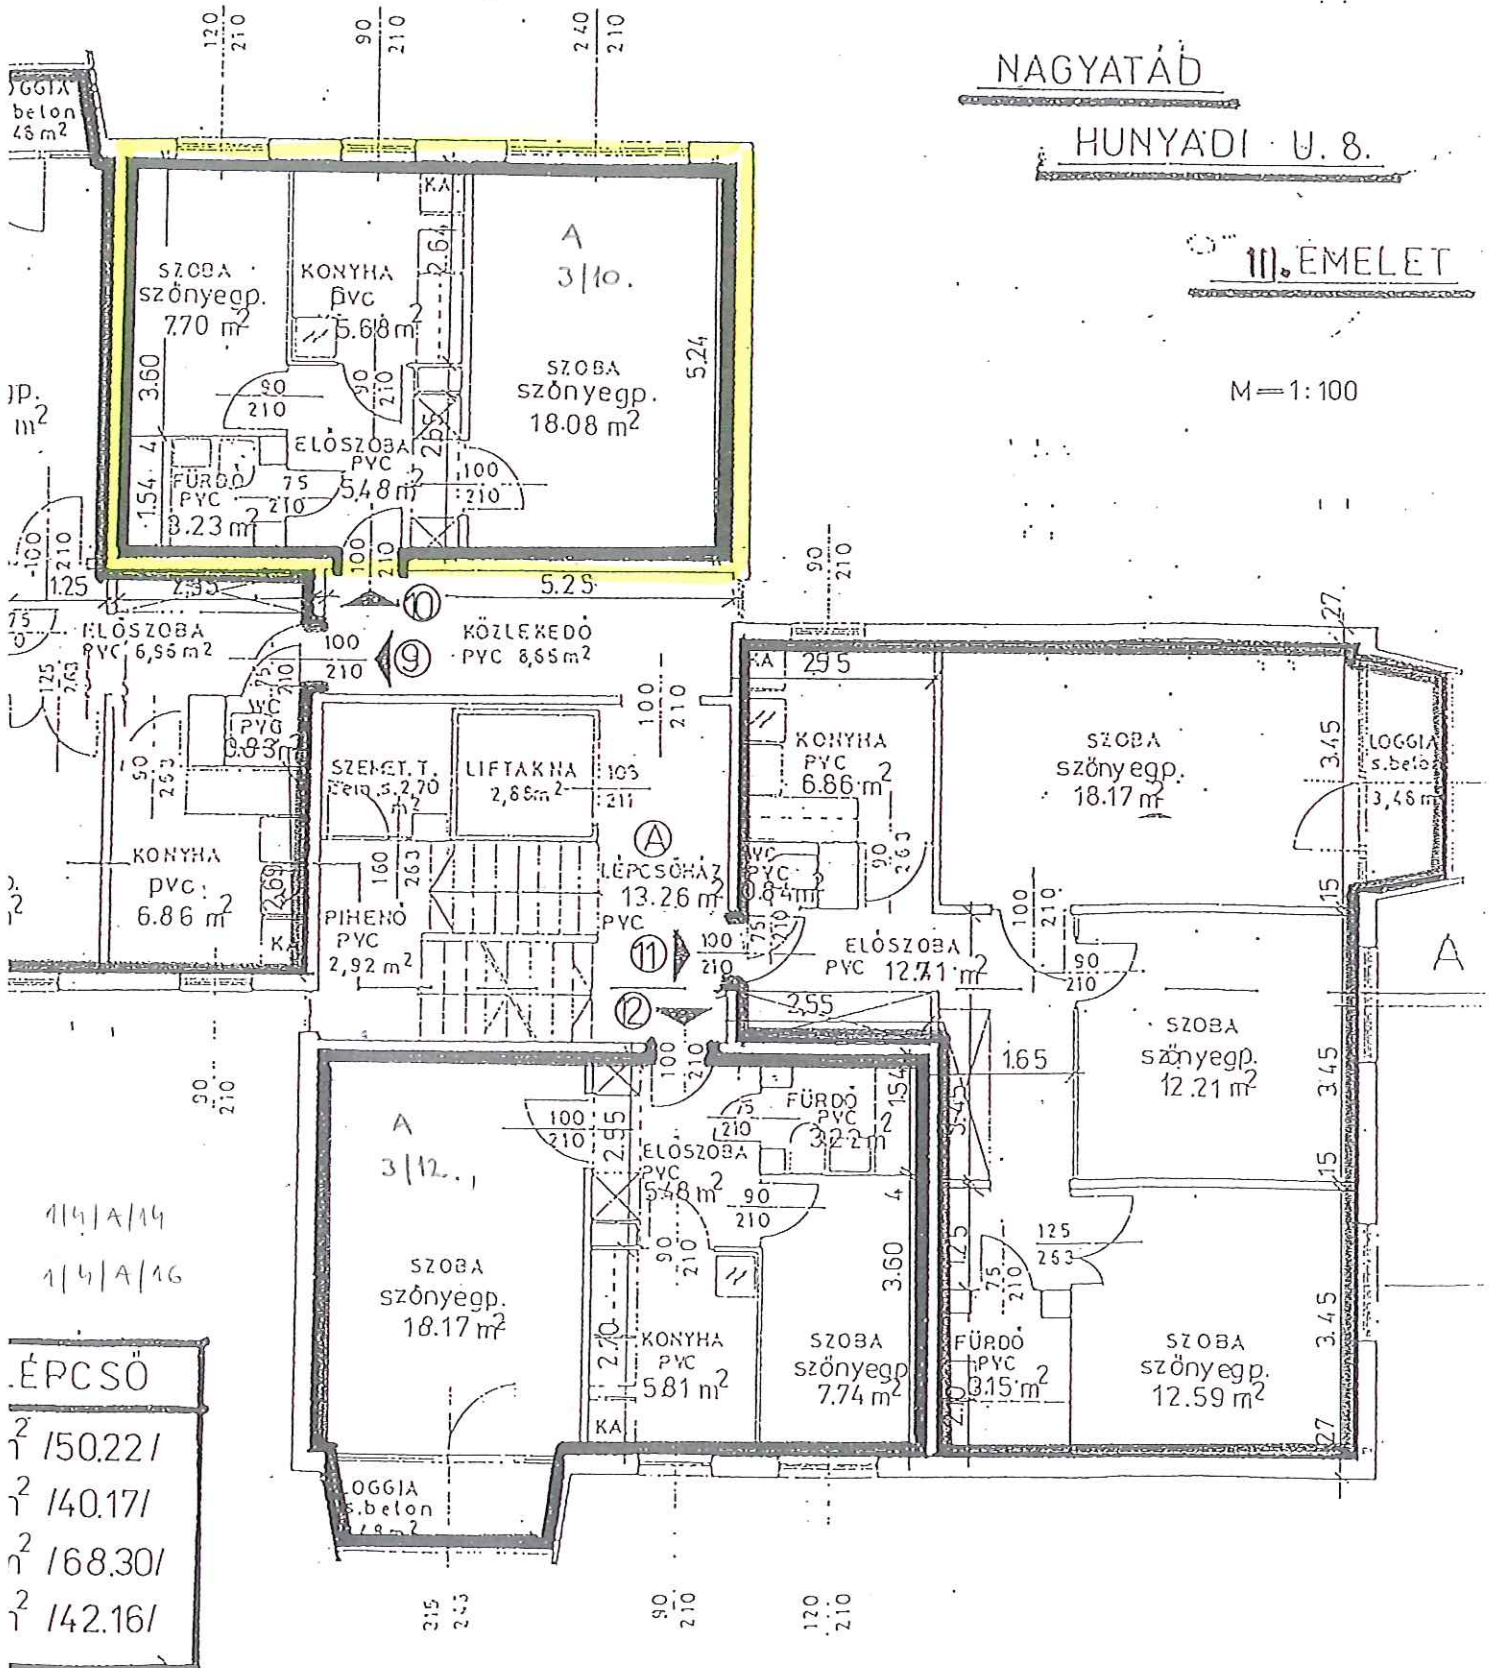

1/4/A/14

1/4/A/16


ÉPCSŐ

1/50.22/

1/40.17/

1/68.30/

1/42.16/

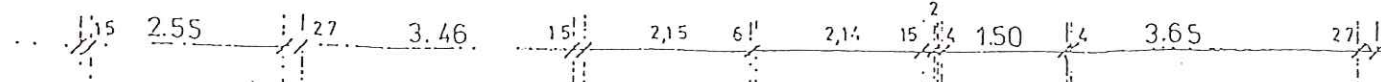

13.69